


BOUNDARY SURVEY - WETLANDS EASEMENT

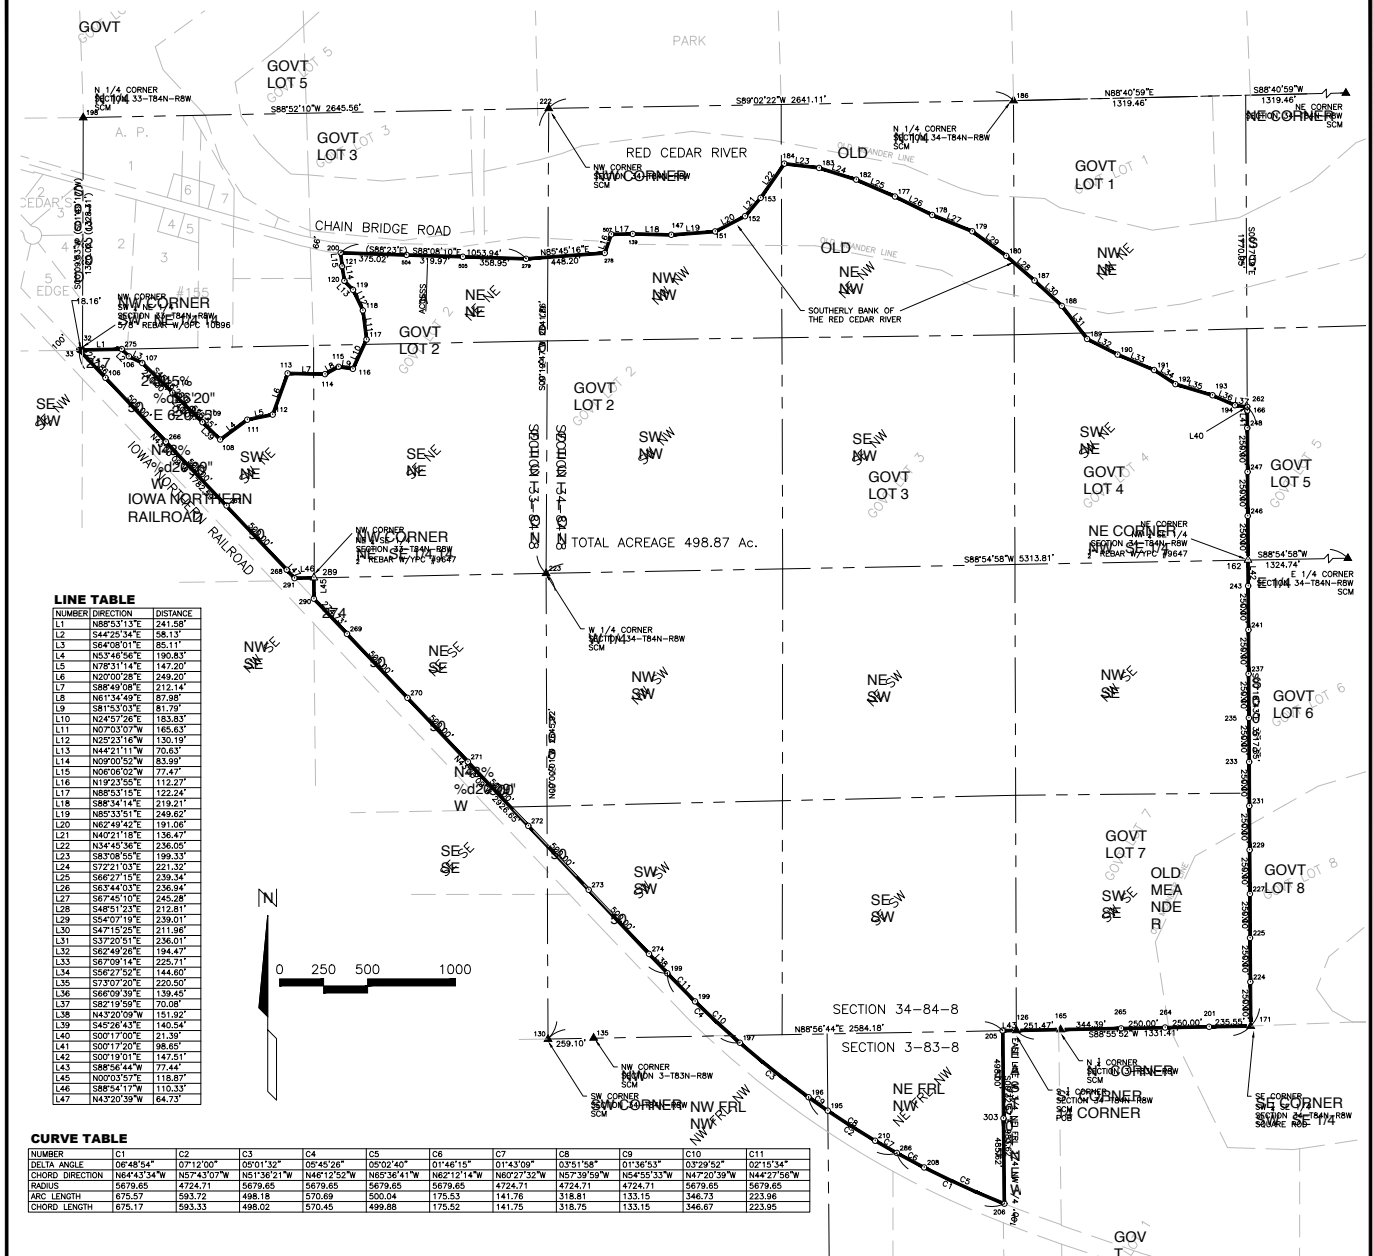


LINE TABLE

NUMBER	DIRECTION	DISTANCE
L1	N88°53'13"E	241.58'
L2	S44°25'34"E	58.13'
L3	S84°08'01"E	85.11'
L4	N53°46'56"E	190.83'
L5	N78°31'14"E	147.20'
L6	N82°00'28"E	249.30'
L7	S88°49'08"E	212.14'
L8	N61°34'49"E	87.98'
L9	S81°33'03"E	81.79'
L10	N24°57'26"E	183.83'
L11	N07°03'07"W	165.63'
L12	N25°21'18"W	130.19'
L13	N44°21'11"W	70.63'
L14	N09°50'52"W	83.39'
L15	N08°06'02"W	77.47'
L16	N19°23'55"E	112.27'
L17	N88°53'15"E	122.24'
L18	S88°54'14"E	119.21'
L19	N85°33'51"E	249.62'
L20	N82°48'42"E	191.06'
L21	N42°21'18"E	136.47'
L22	N34°45'36"E	236.05'
L23	S83°08'55"E	199.33'
L24	S72°21'03"E	221.32'
L25	S66°27'15"E	239.34'
L26	S63°44'03"E	236.94'
L27	S87°45'10"E	245.08'
L28	S48°51'23"E	212.81'
L29	S54°07'19"E	239.01'
L30	S47°15'23"E	211.94'
L31	S37°20'51"E	236.01'
L32	S62°49'24"E	194.47'
L33	S47°09'14"E	225.71'
L34	S56°27'52"E	144.60'
L35	S73°07'20"E	220.50'
L36	S66°09'39"E	139.45'
L37	S82°19'59"E	70.08'
L38	N43°20'09"W	151.92'
L39	S45°28'43"E	140.54'
L40	S00°17'00"E	21.39'
L41	S00°17'00"E	98.65'
L42	S00°19'01"E	147.51'
L43	S88°56'44"W	77.44'
L45	N00°03'07"E	118.87'
L46	S88°54'17"W	110.33'
L47	N43°20'39"W	64.73'

CURVE TABLE

NUMBER	C1	C2	C3	C4	C5	C6	C7	C8	C9	C10	C11
DELTA ANGLE	06°48'54"	07°12'00"	05°01'32"	05°45'26"	05°02'40"	01°46'15"	01°43'09"	03°51'58"	01°36'53"	03°29'52"	02°15'34"
CHORD DIRECTION	N64°43'54"W	N57°43'07"W	N51°36'21"W	N46°12'52"W	N65°36'41"W	N62°27'14"W	N60°27'32"W	N57°39'59"W	N54°55'33"W	N47°20'59"W	N44°27'58"W
RADIUS	9679.65	4724.71	5679.62	5679.65	5679.65	5679.65	4724.71	4724.71	5679.65	5679.65	5679.65
ARC LENGTH	675.57	593.72	498.02	570.45	500.04	141.76	318.81	133.15	346.73	223.96	223.95
CHORD LENGTH	675.17	593.33	498.02	570.45	499.88	175.52	141.75	318.75	133.15	346.67	223.95

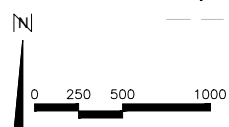

REQUESTED BY: NATURAL RESOURCES CONSERVATION SERVICE

PROPRIETOR: LKGB, LLC
 SURVEYOR: BRAIN ENGINEERING, INC.
 1540 MIDLAND COURT NE
 CEDAR RAPIDS, IOWA 52402
 319-294-9424

NOTE: ALL MEASUREMENTS IN FEET AND DECIMALS THEREOF.
 THESE NEW FOUND SECTION CORNERS HAVE AN AREA OF 200 SQUARE FEET.

I hereby certify that this land surveying document and the related survey work was performed by me or under my direct personal supervision and that I am a duly licensed Land Surveyor under the laws of the State of Iowa.
 Signed _____ Date _____
 Stephen Michael Brain, L.S.
 My License Renewal Date Is December 31, 2010
 License Number 9647
 Pages or sheets covered by this seal: THIS PAGE

DATE OF SURVEY: 08/12/09

ACREAGE TABLE

Section	Quarter	Acres
33-84-8	NE NE	12.35
33-84-8	SE NE	39.24
33-84-8	NE SE	24.77
33-84-8	SW NE	14.62
33-84-8	SE SE	0.54
33-84-8	NW NW	38.66
33-84-8	SW NW	42.46
33-84-8	NW SW	40.42
33-84-8	SW SW	27.77
33-84-8	NE NW	23.50
33-84-8	SE NW	39.66
33-84-8	NE SW	39.89
33-84-8	SE SW	40.63
33-84-8	SW NE	34.38
33-84-8	NW SE	40.11
33-84-8	SW SE	40.60
33-84-8	NW NE	1.99
33-84-8	NE NW	36.80
33-84-8	NW NE NW	2.93
TOTAL		498.87

- LEGEND**
- ▲ FOUND SECTION CORNER
 - FOUND 1/2" REBAR OR AS LABELED
 - ⊠ FOUND CHISELLED X
 - △ SET SECTION CORNER
 - SET 1/2" REBAR W/IPC #9647
 - × SET CHISELLED X
 - POB POINT OF BEGINNING
 - () RECORDED AS
 - SCM 4" x 4" CONCRETE POST w/DISK
 - UE UTILITY EASEMENT
 - UDE UTILITY & DRAINAGE EASEMENT
 - YPC YELLOW PLASTIC CAP
 - OPC ORANGE PLASTIC CAP

SEE ATTACHED FOR LEGAL DESCRIPTION

PAGE 1 OF 2

File Name: K:\Proj\406209-12\406209-12s.dwg

Plot No. 406209-12	Title: BOUNDARY SURVEY WETLANDS EASEMENT		Drawn: SMB Checked: 8/12/09 Reviewed:	Book: 287 Scale: 1" = 500' No. _____ Revision _____ Date _____
--------------------	---	--	---	--

J:\Server\Folder\proj_backup\Proj\406209-12\LKGB.LLC 75-6114-9-9551.dwg 3/20/2016 9:45:30 AM

